



中央監査部

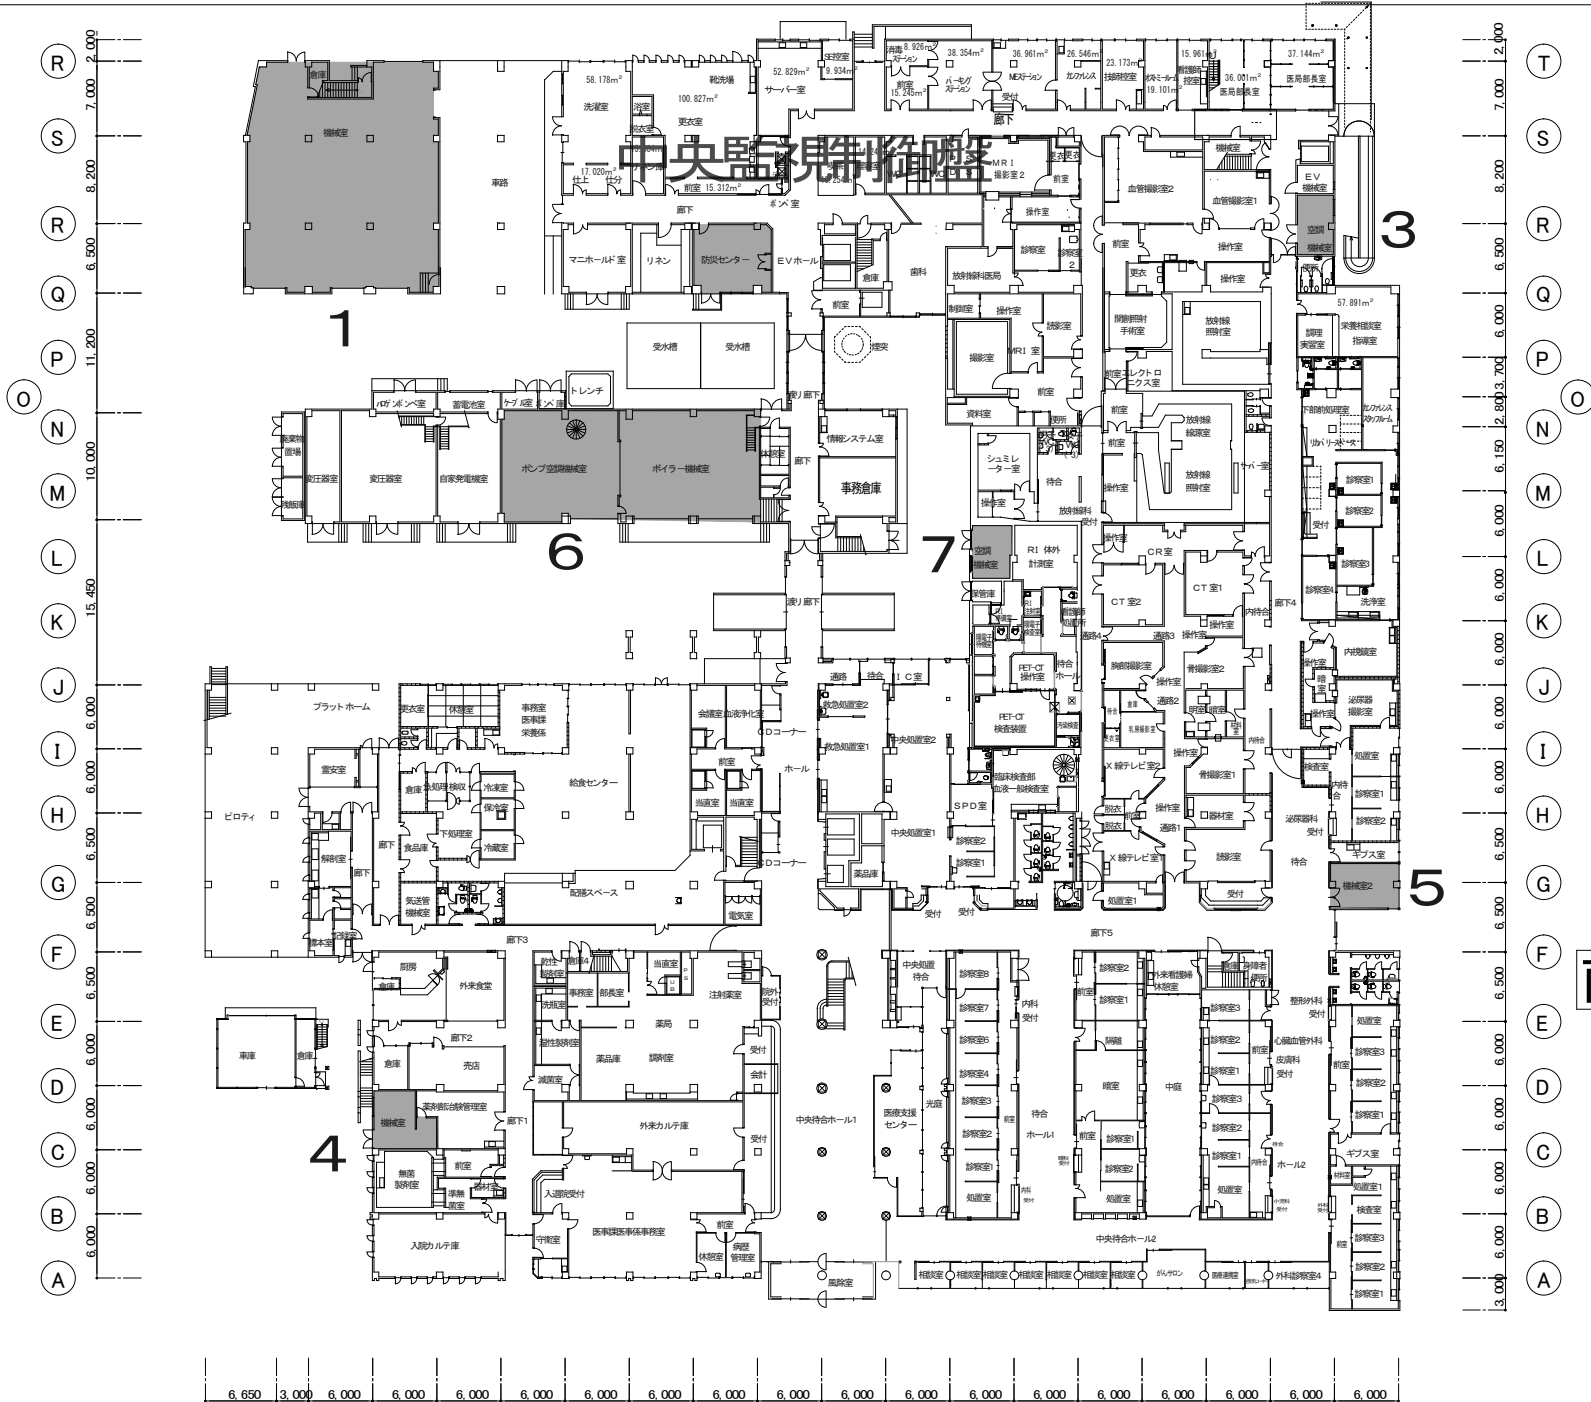


北館

南館

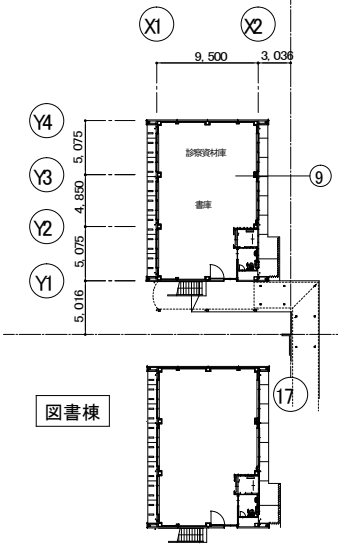


02 1 2 3 4 5 6 7 8 9 10 11 12 13 14 15 16 17 18

1 階 平 面 図

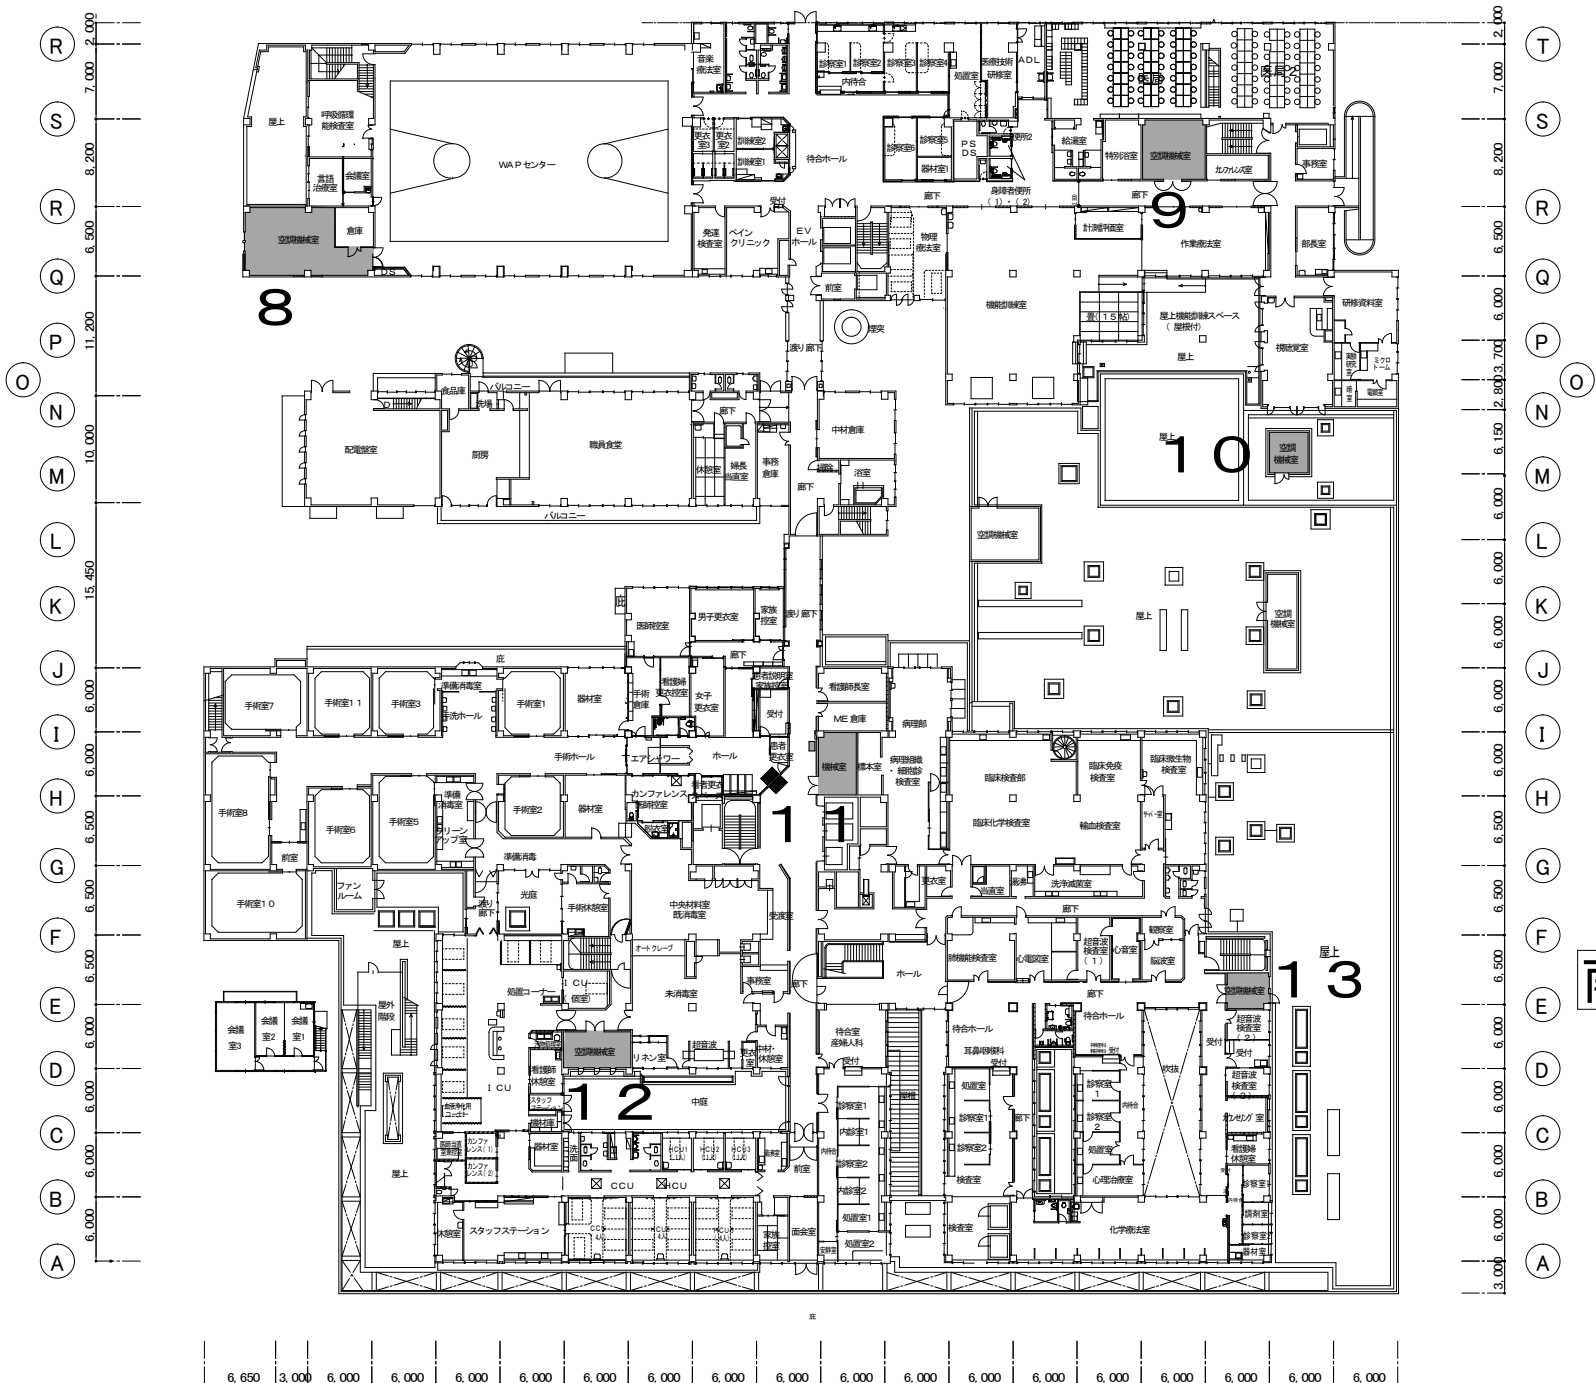


北館

南館


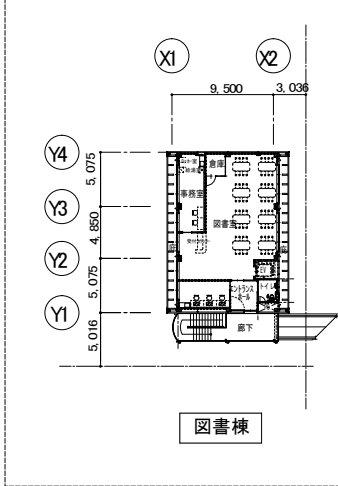


- 02
- 1
- 2
- 3
- 4
- 5
- 6
- 7
- 8
- 9
- 10
- 11
- 12
- 13
- 14
- 15
- 16
- 17
- 18



2 階 平 面 図

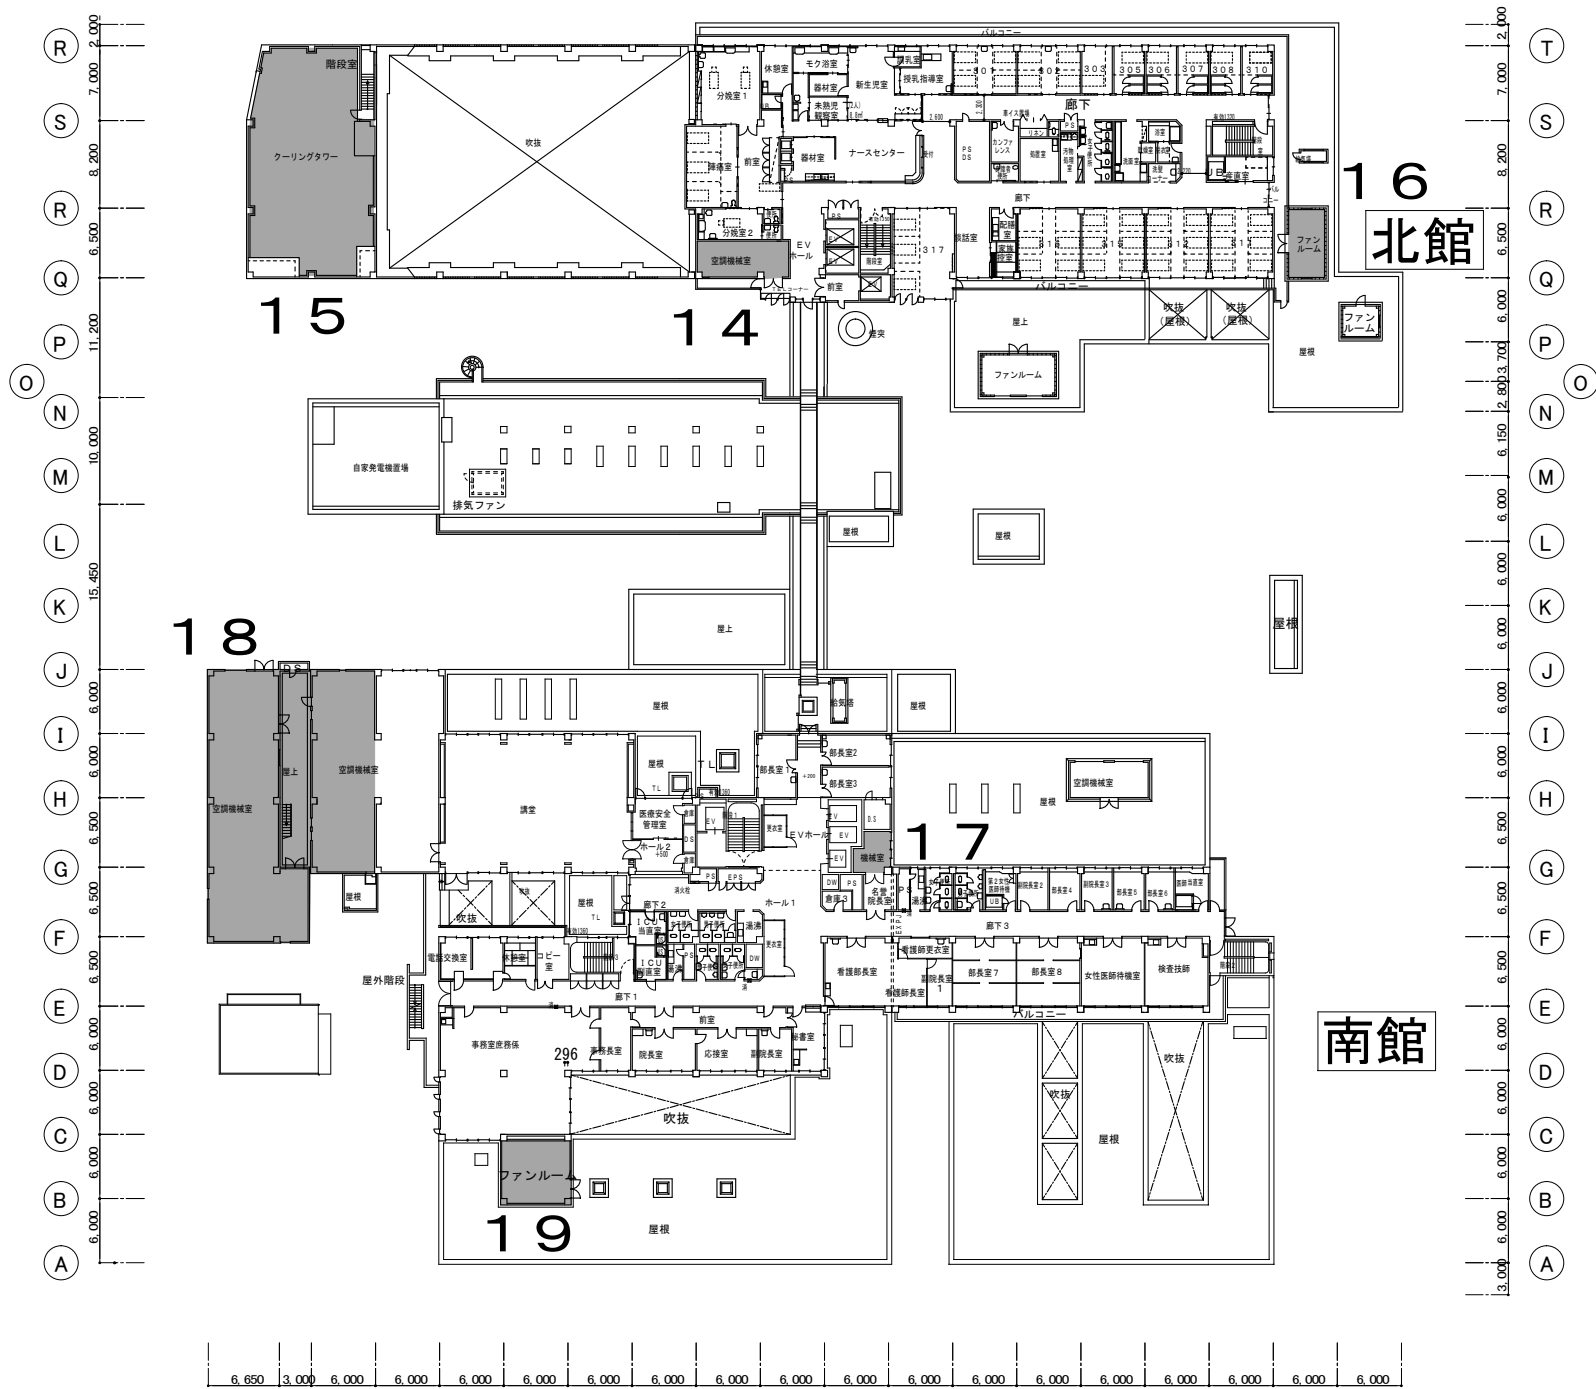


3 階 平 面 図

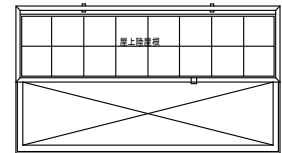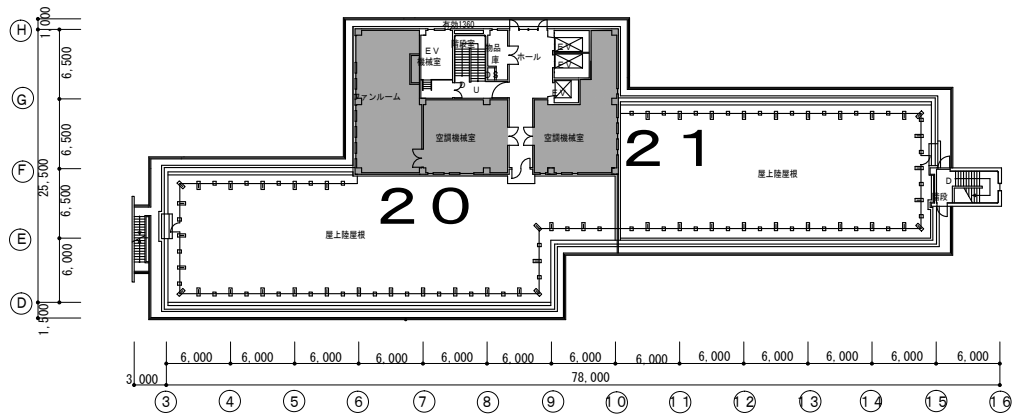

南館R階平面図

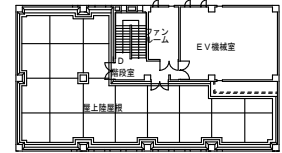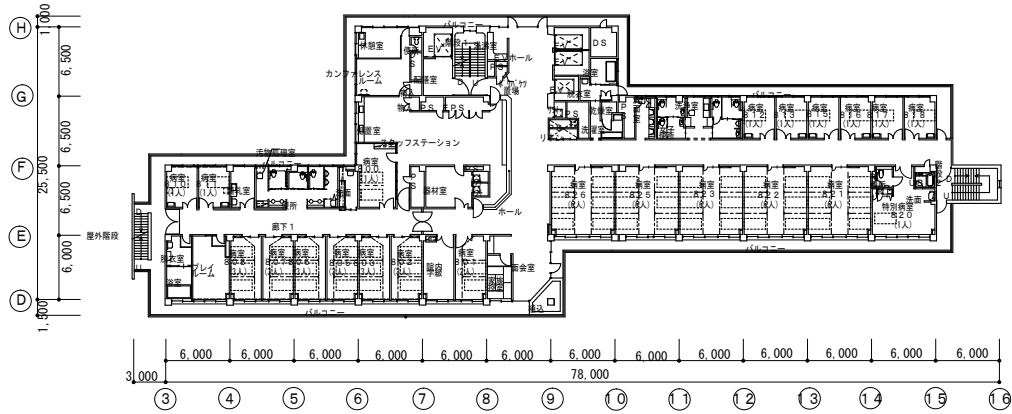


南館8階平面図

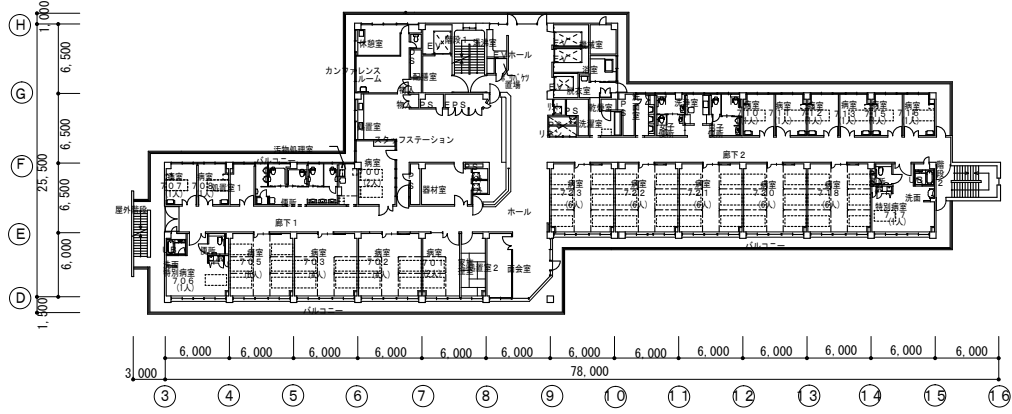


南館7階平面図


南館 7~PH2 階 平面 図

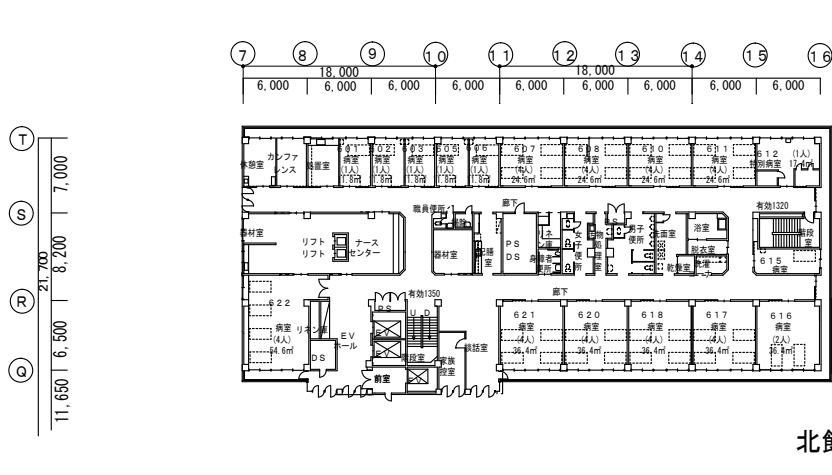


北館6階平面図

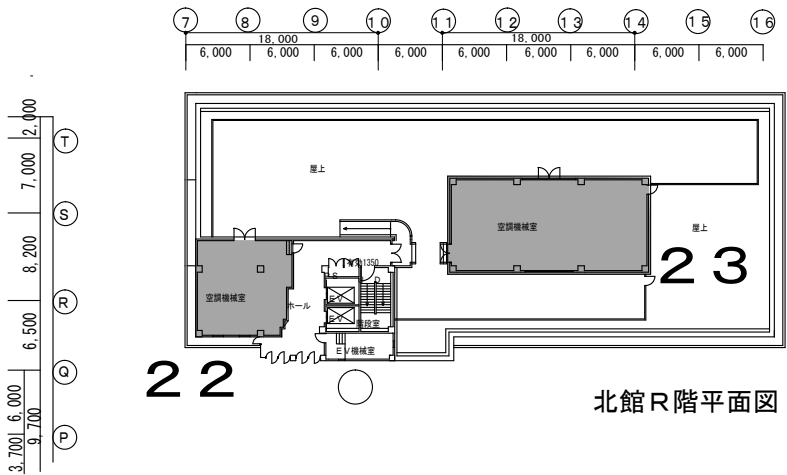

北館R階平面図

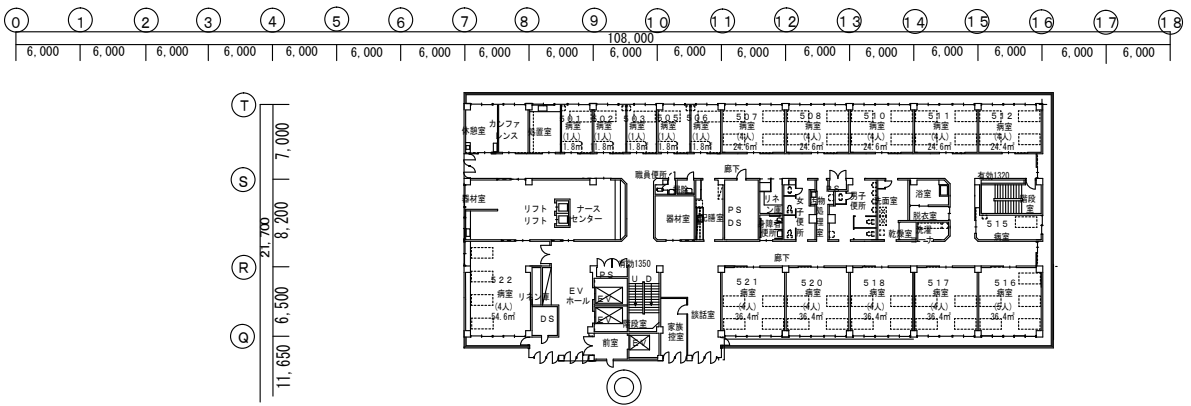

北館5階平面図

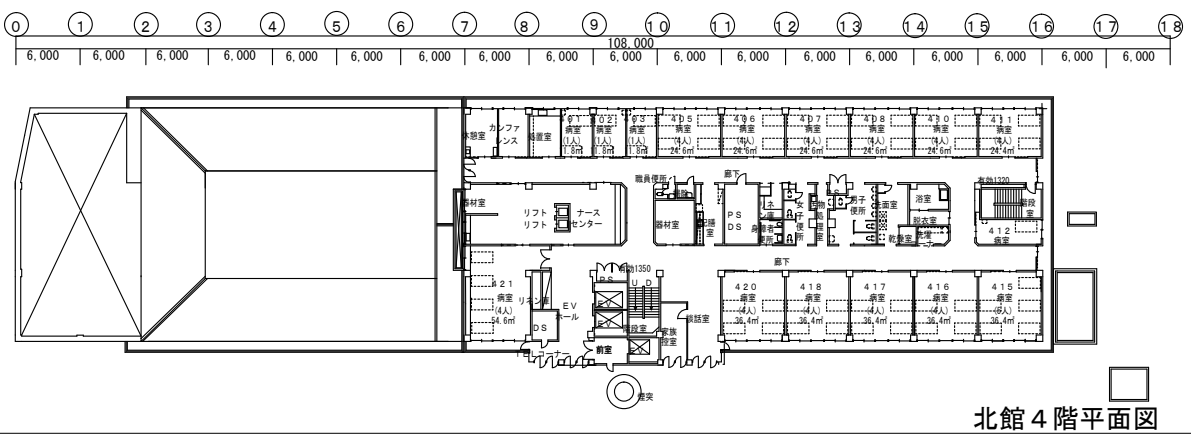

北館4階平面図

北館4~R階平面図