


別図①（敷地内・職員住宅）




別図①（地下）

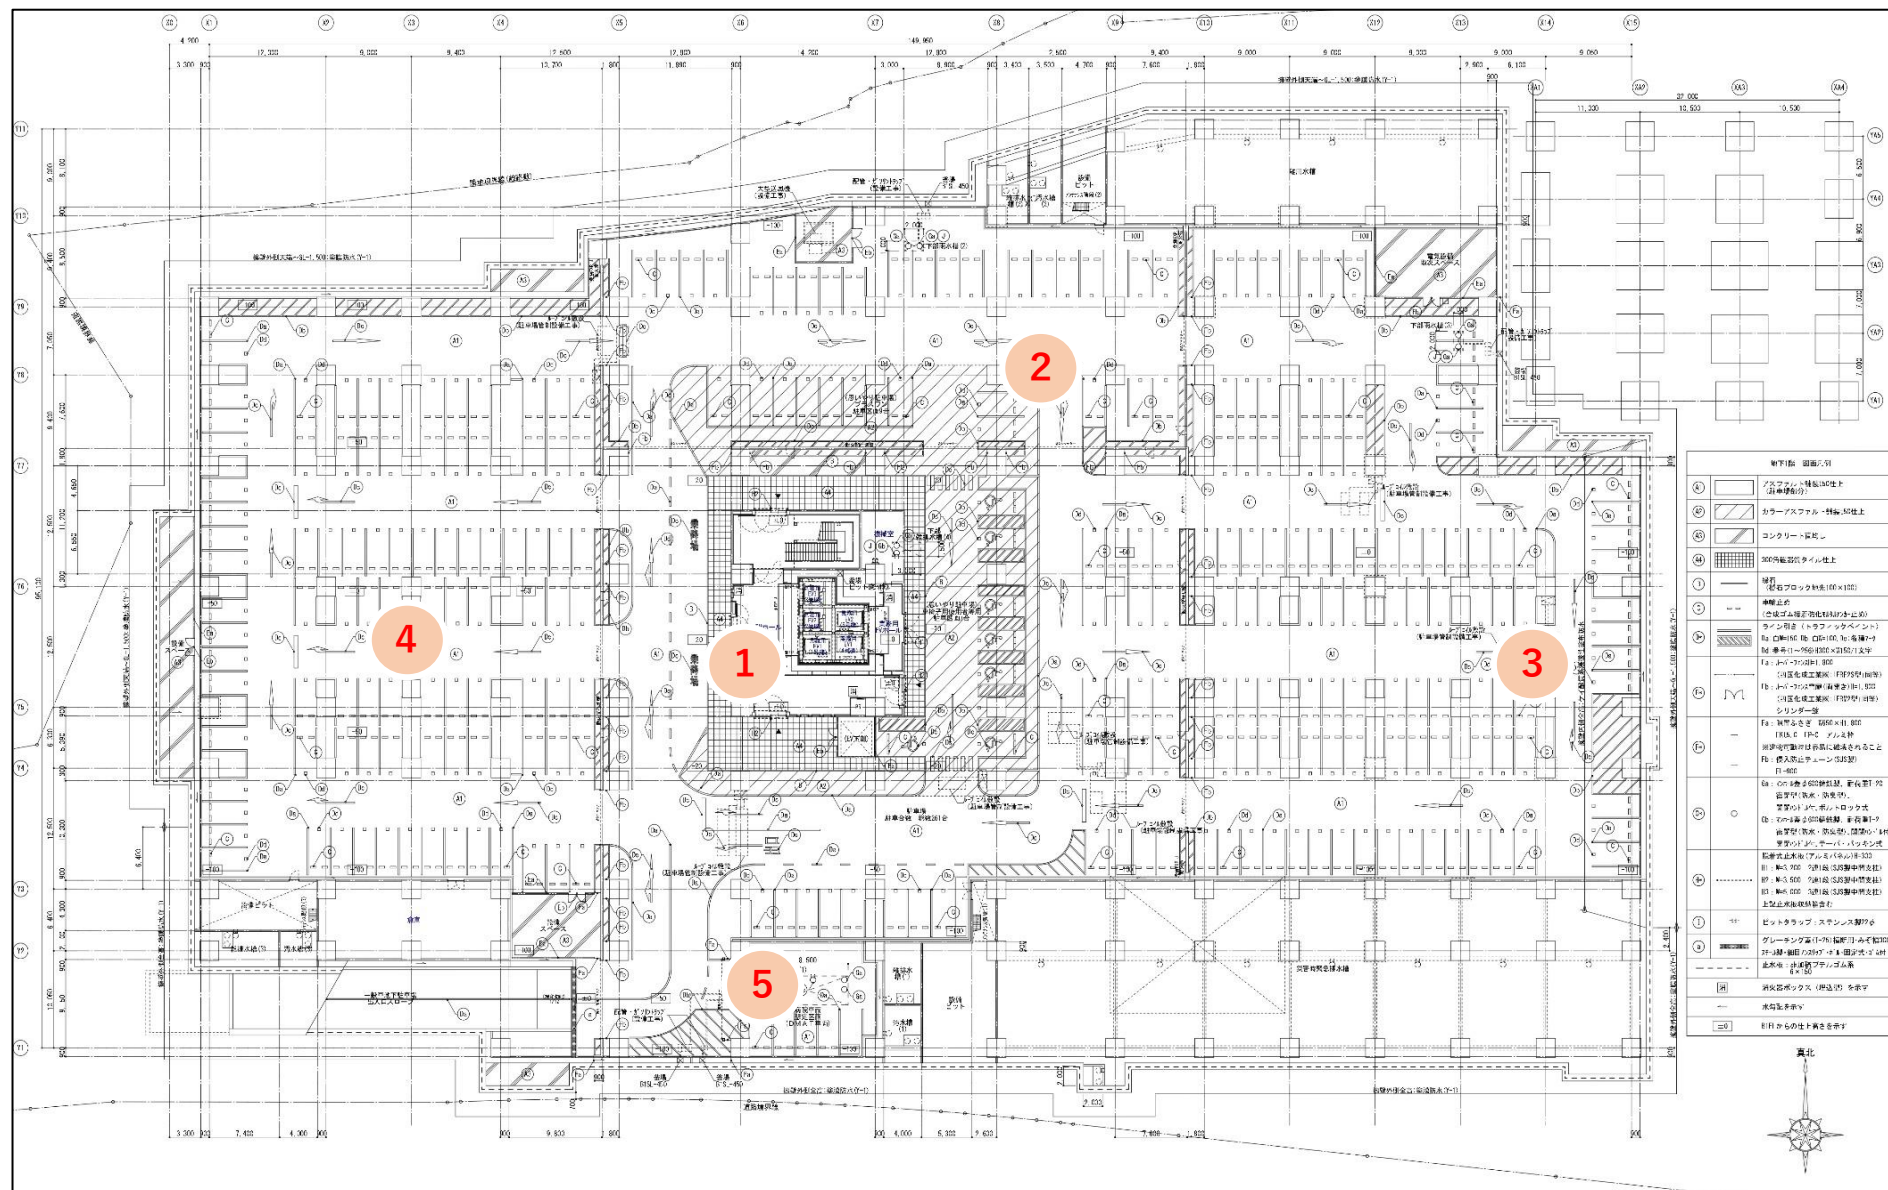


別図① (1階)



別図① (2階)

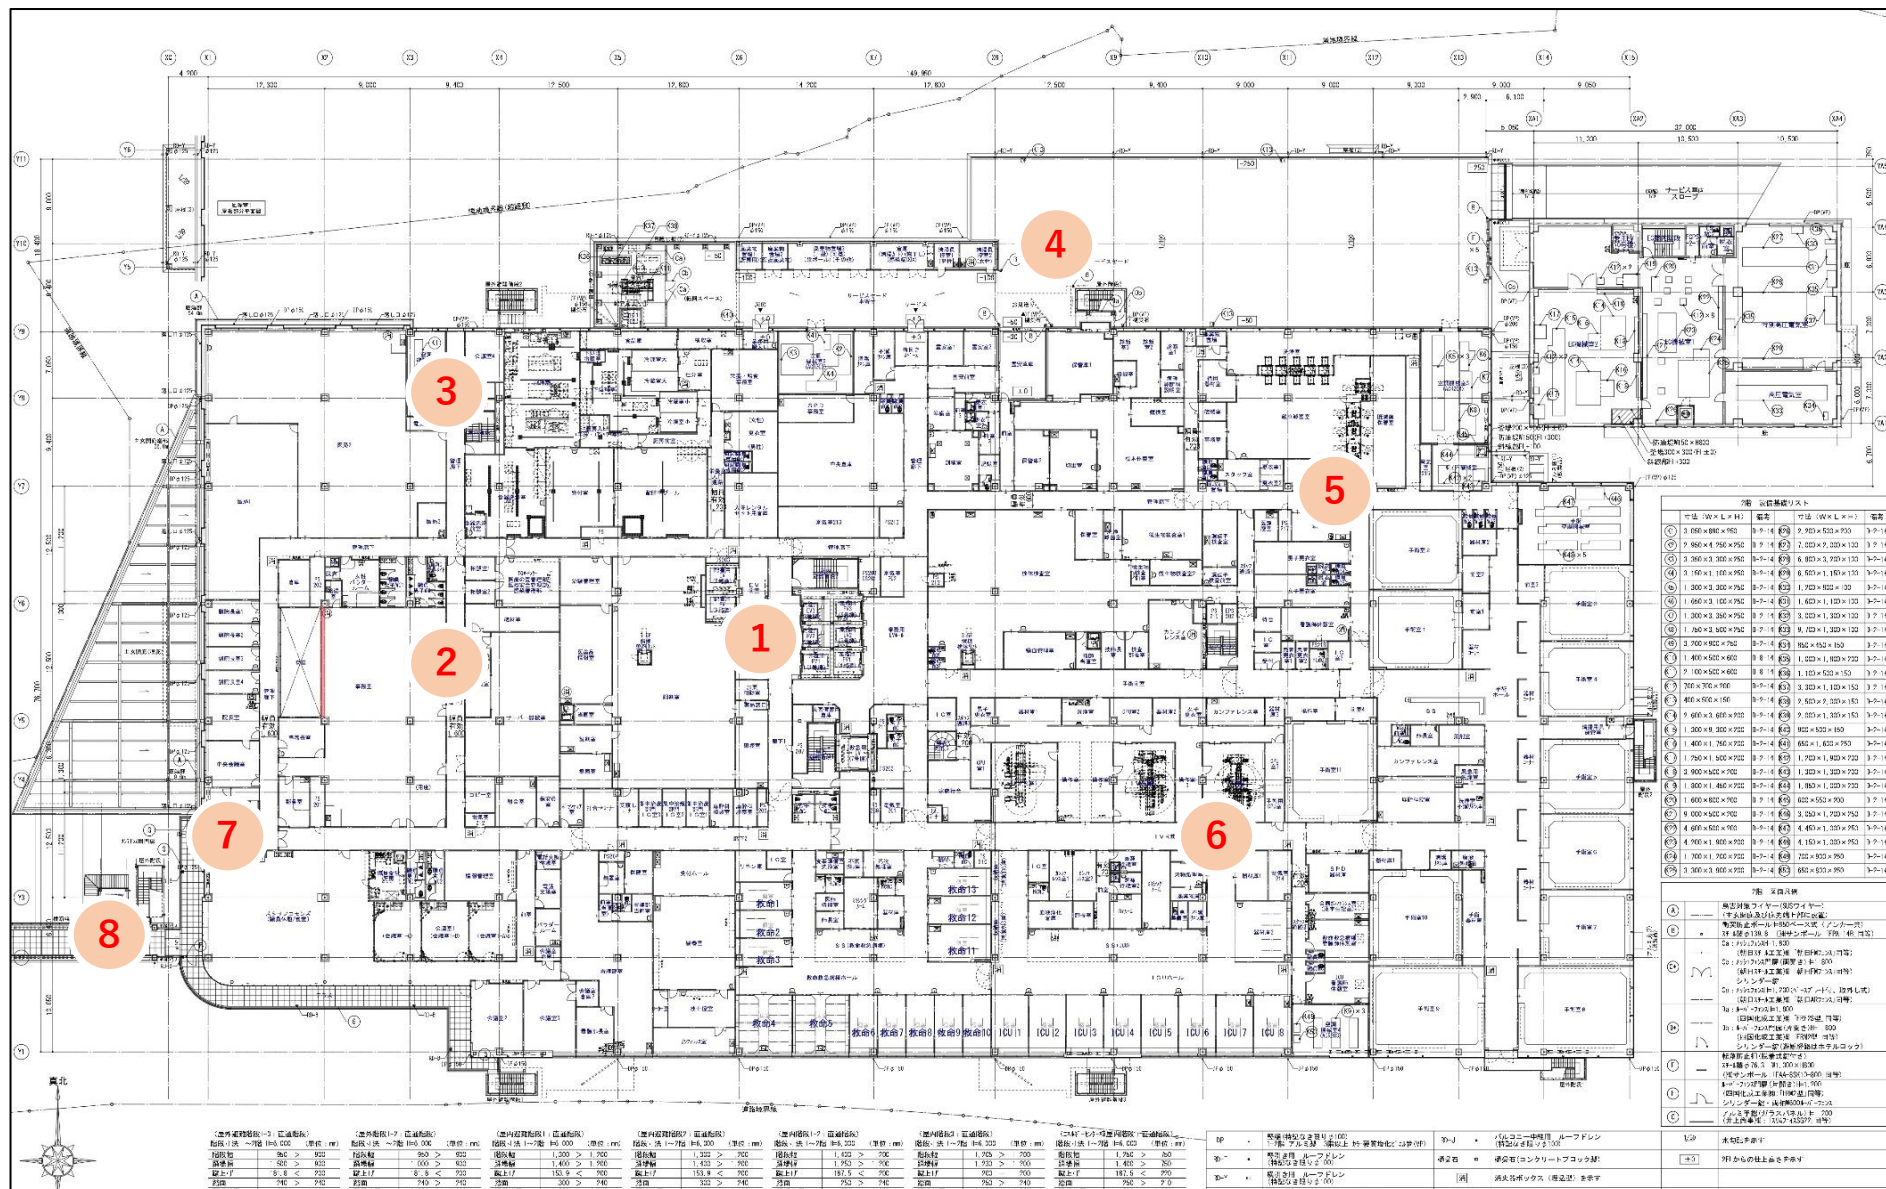

別図① (3階)

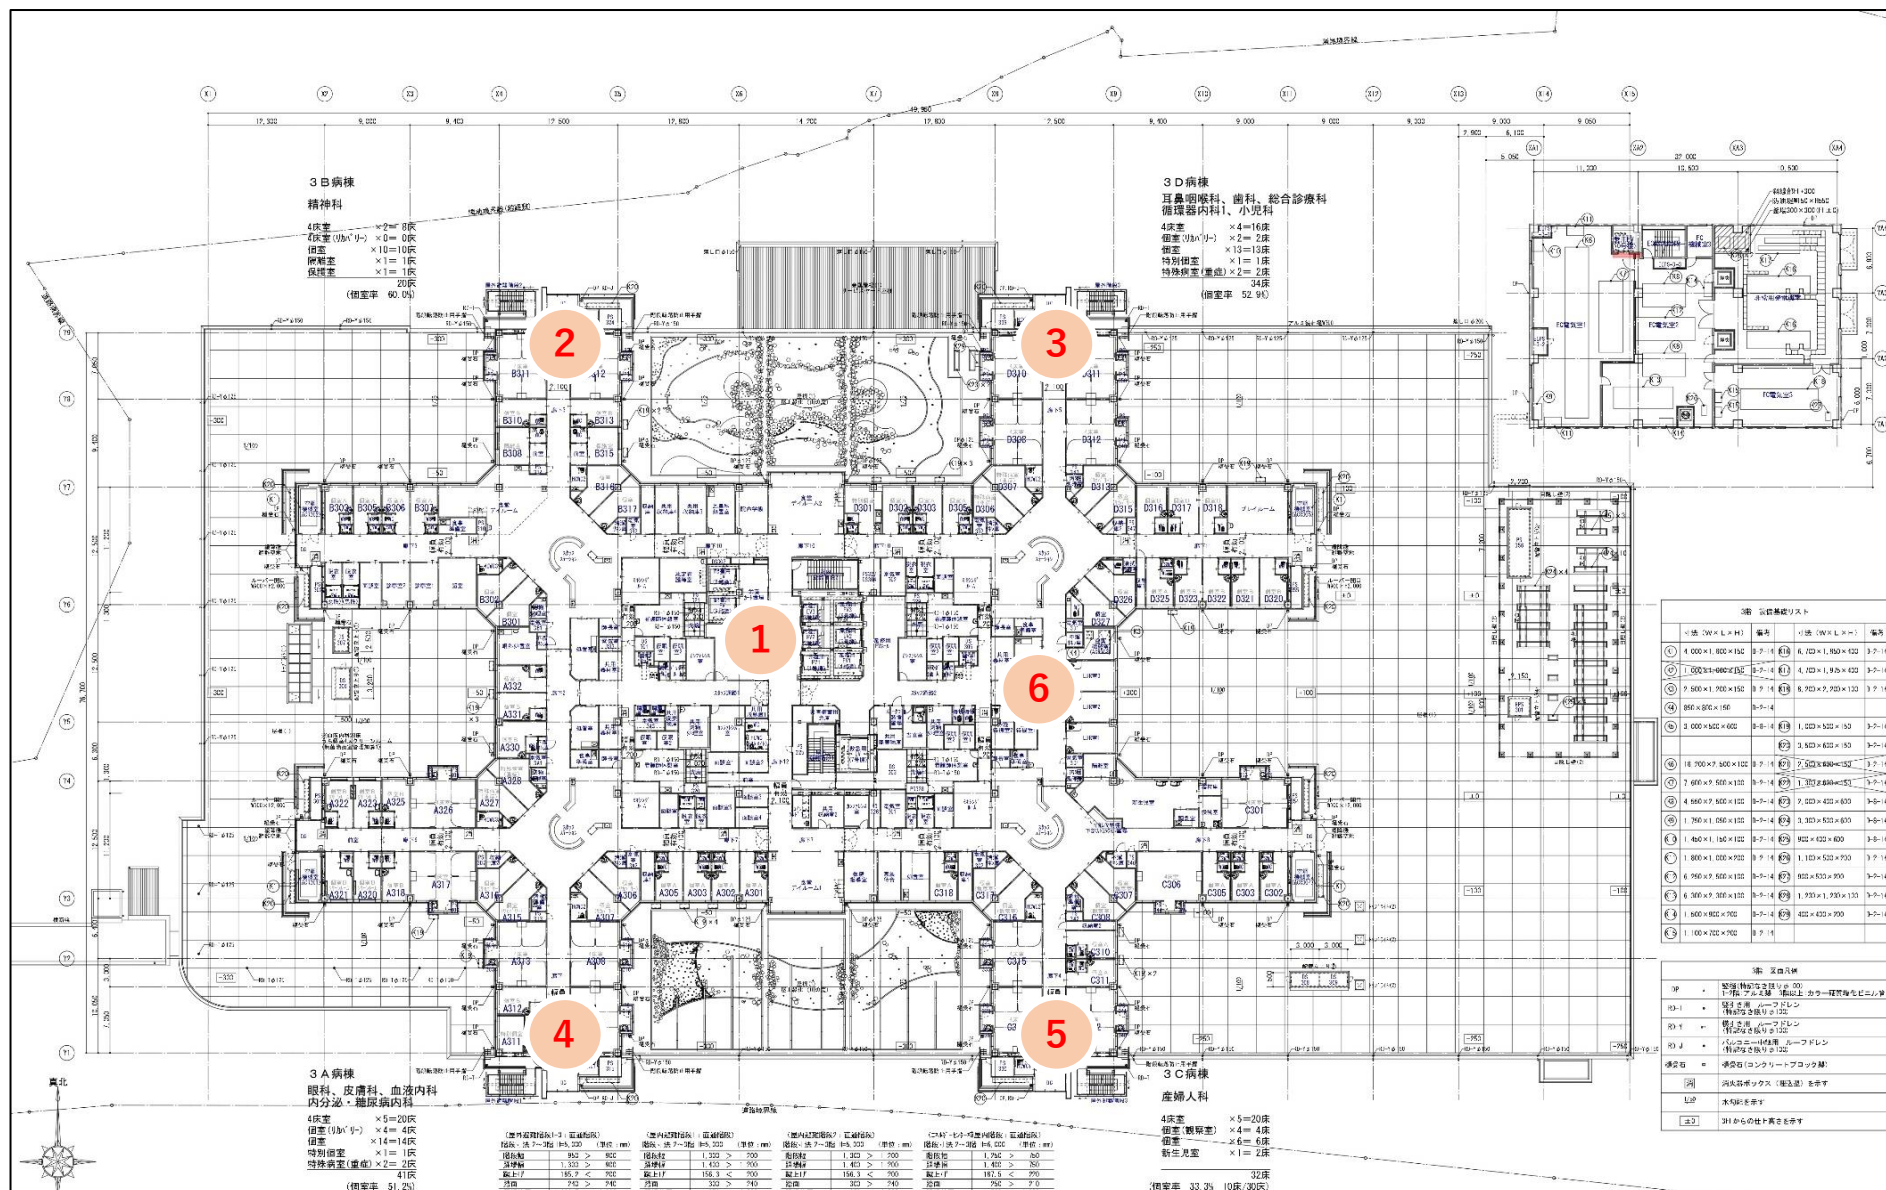


別図① (4階)




別図① (5階)



別図① (PH)

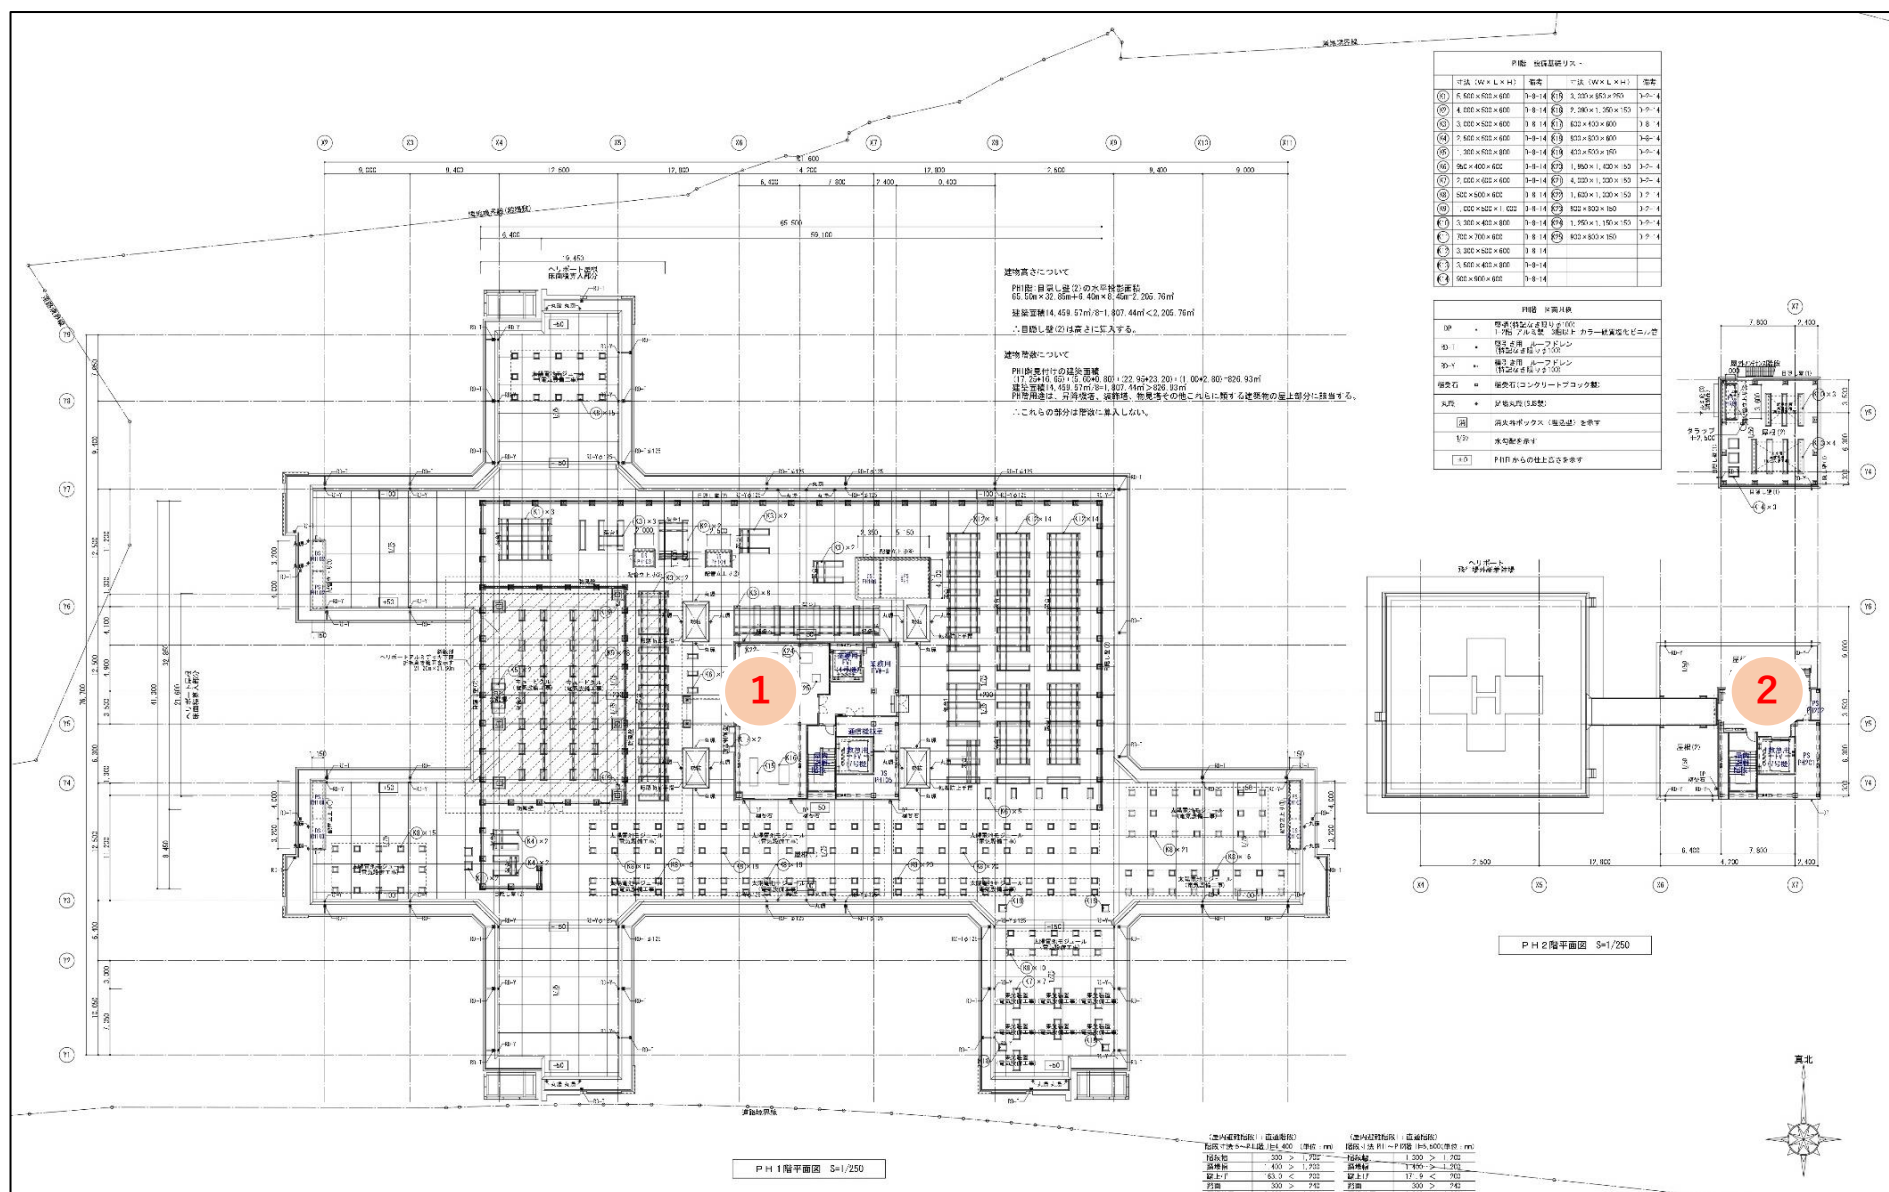

別図②（地上）

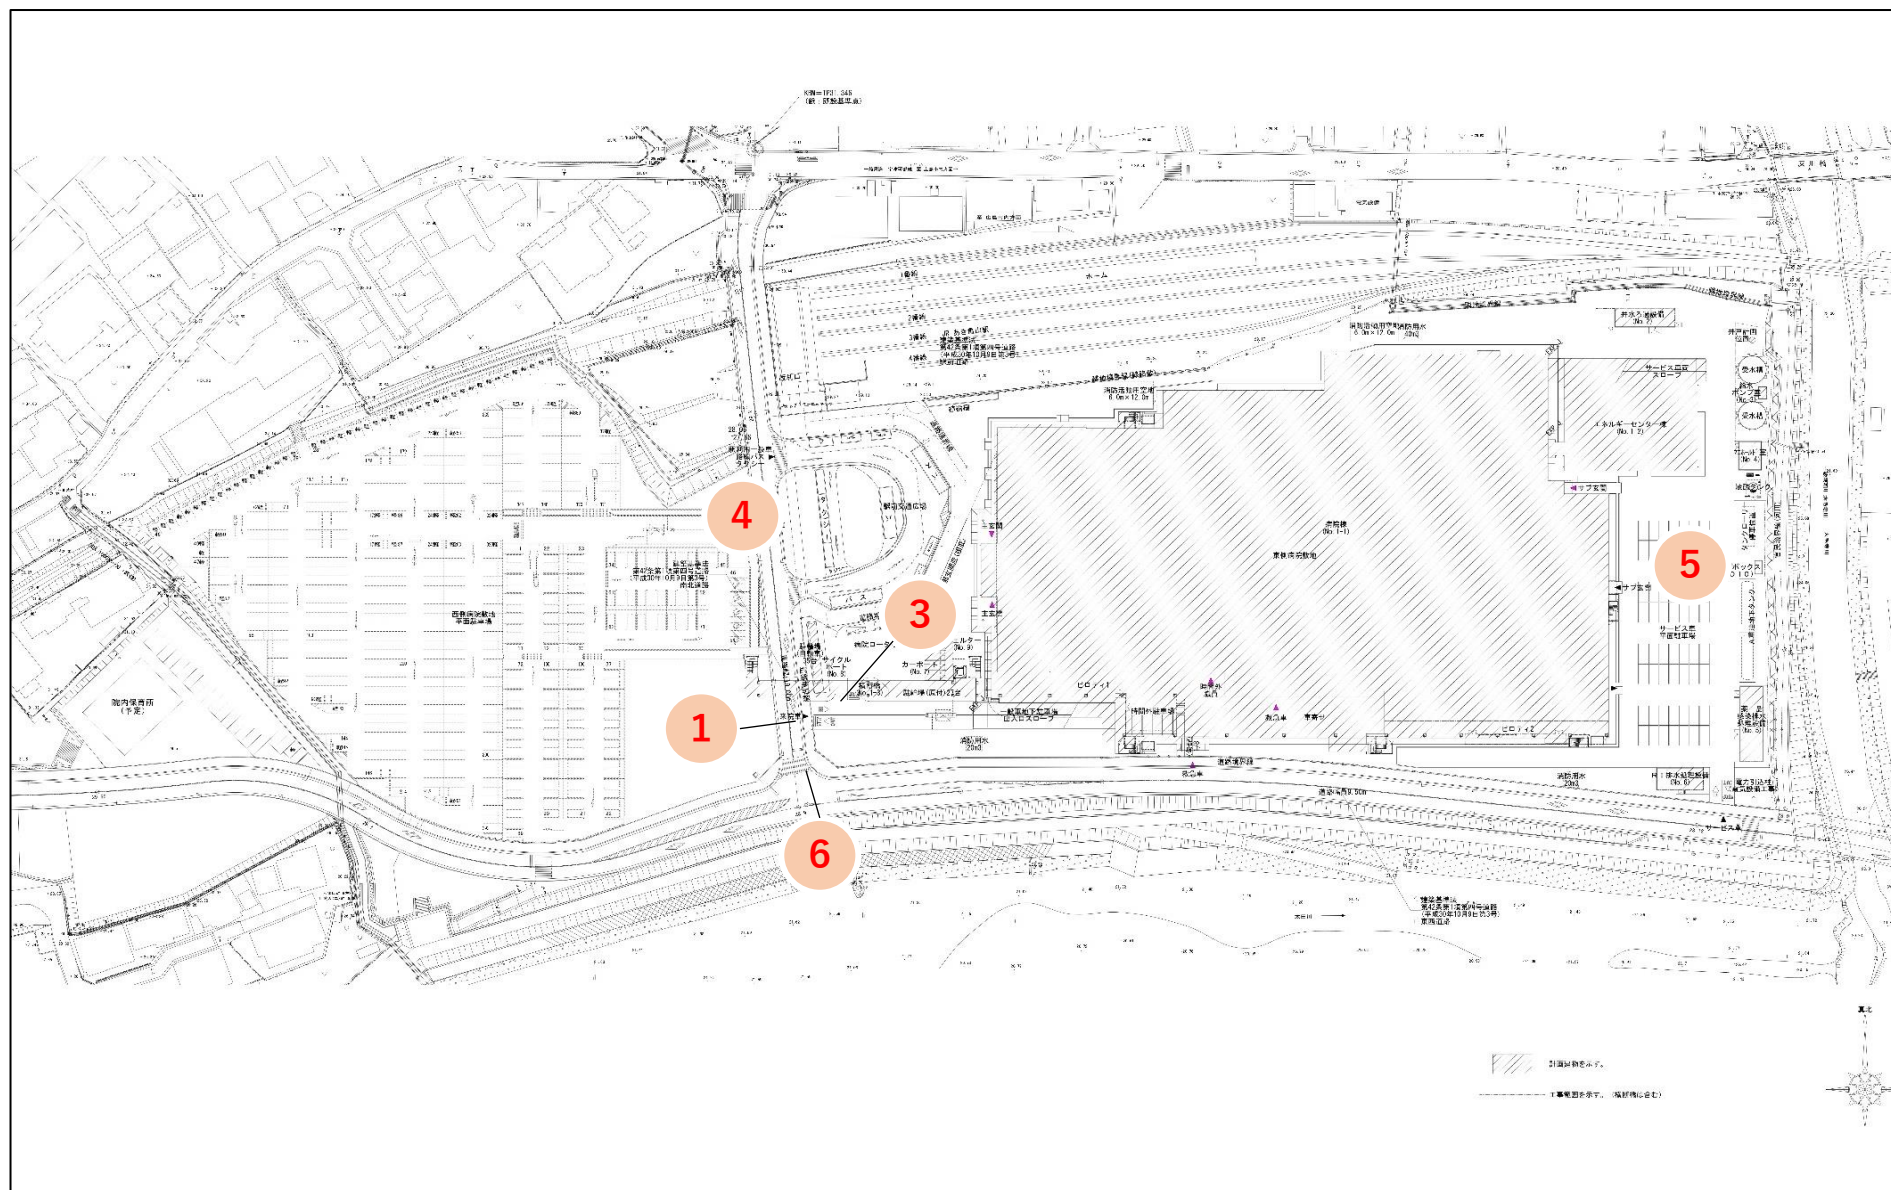

別図②（地下駐車場）

