


記号	計算式	面積
A	$17,313 \times 5,332$	92.313
B	$1,565 \times 3,726$	5.831
C	$1,983 \times 1,975$	3.916
D	$5,031 \times 340$	1.711
E	$5,436 \times 340$	1.848
F	$5,436 \times 340$	1.848
G	$1,189 \times 441$	0.524
計		107.991

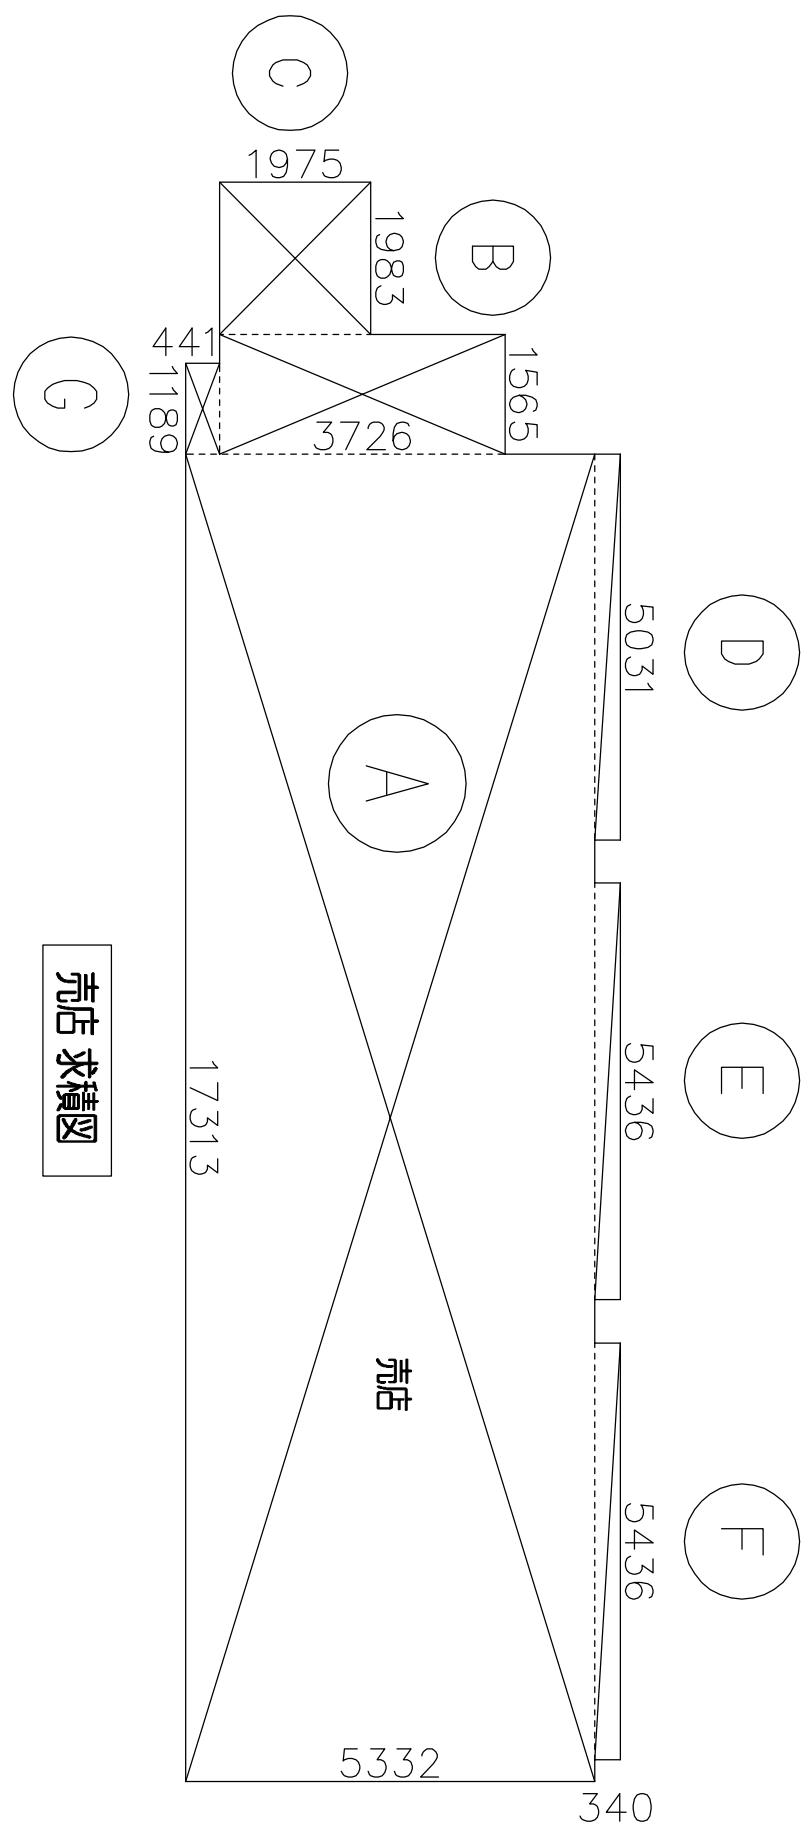

元店平面図

